


100
Millimetres
10
0
DO NOT SCALE

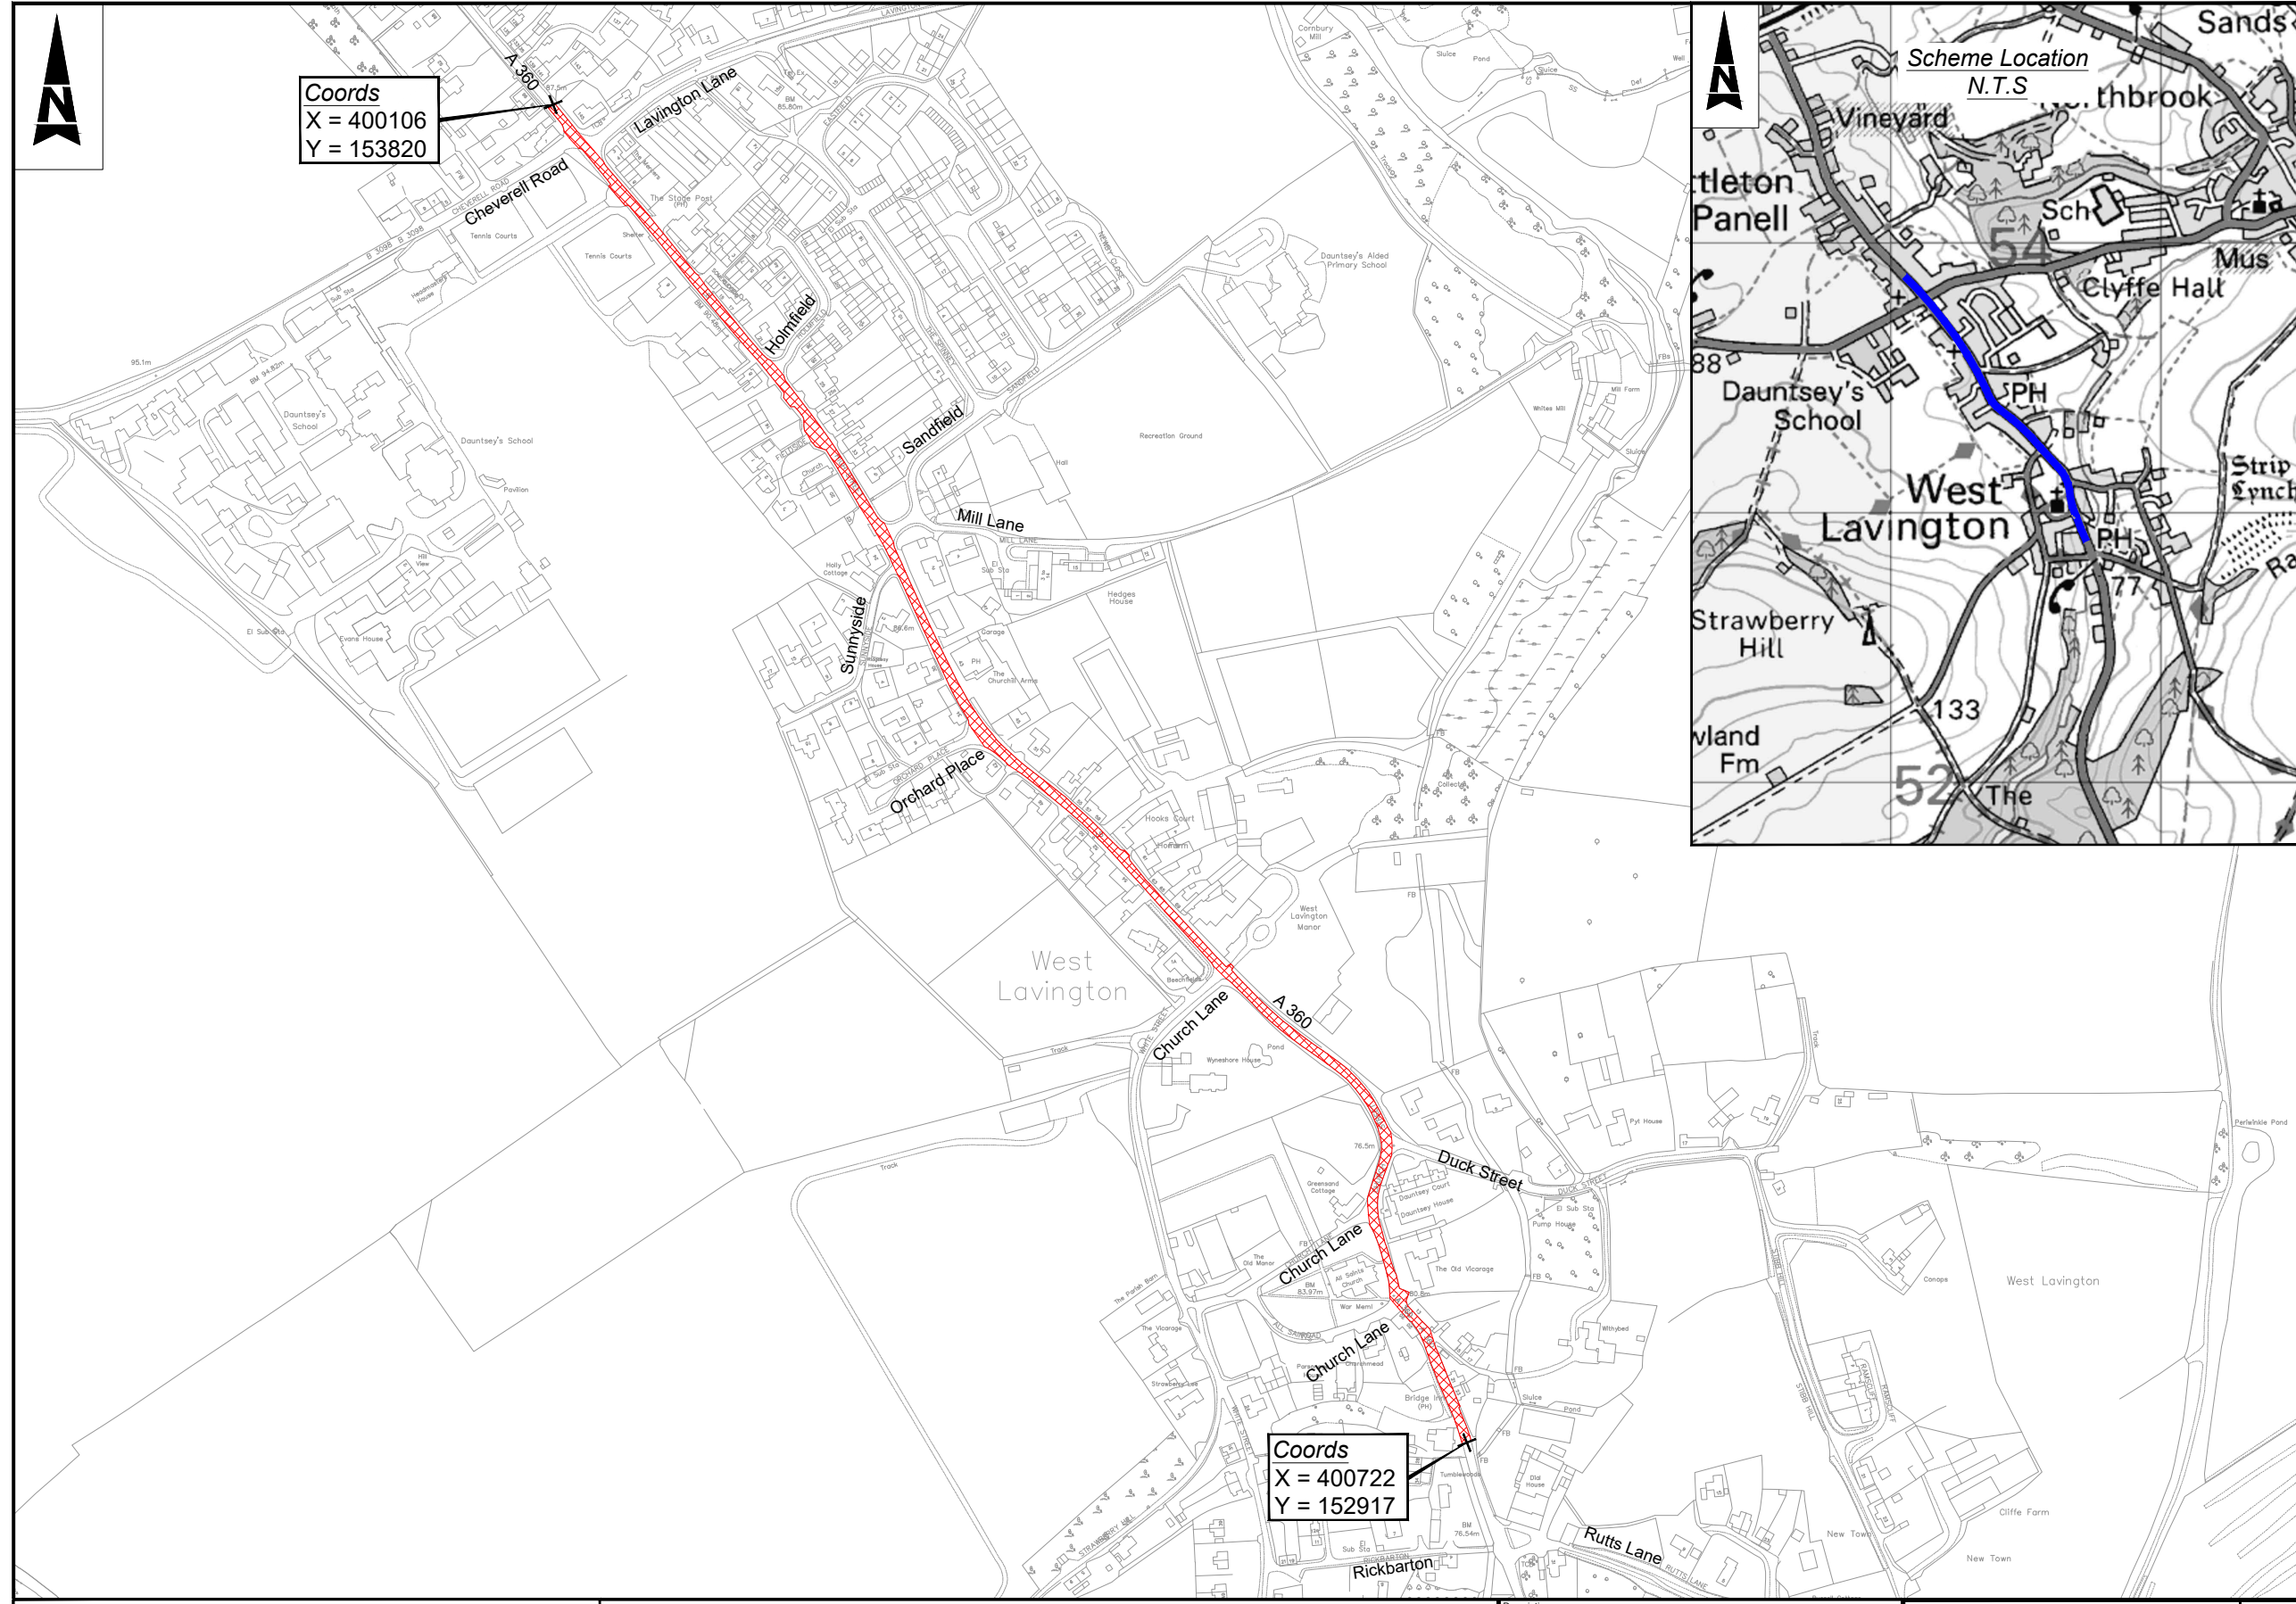

- Notes**
- Limits of work are approximate and are to be agreed on site with the Engineer or Site Representative.
 - Ch. 0m is located 40m north of centre of junction with Lavington Lane heading south.
- Key**
- Site Extents
 - Scheme Location

Client Finance Code: 63 44 78
 Works Order No: TBC
 Postal Area: SN10
 USRN: 18503325, 18501553
 Grid Ref: 400106, 153820 to 400722, 152917
 What3Words: ///putts.last.reviews.to
 ///blunt.bolsters.occurs
 Phillips Street Atlas: P187 E8
 Road Speed Limit: 30mph

SAFETY, HEALTH AND ENVIRONMENTAL INFORMATION	
In addition to the hazards/risks normally associated with the types of work detailed on this drawing, note the following significant residual risks (Reference shall also be made to the design hazard log).	
Construction	Not applicable for the purpose of this drawing.
Maintenance / Cleaning	Not applicable for the purpose of this drawing.
Use	Not applicable for the purpose of this drawing.
Decommissioning / Demolition	Not applicable for the purpose of this drawing.

THIS MAP IS REPRODUCED FROM ORDNANCE SURVEY MATERIAL WITH THE PERMISSION OF ORDNANCE SURVEY ON BEHALF OF THE CONTROLLER OF HIS MAJESTY'S STATIONERY OFFICE. © CROWN COPYRIGHT. UNAUTHORISED REPRODUCTION INFRINGES CROWN COPYRIGHT AND MAY LEAD TO PROSECUTION OR CIVIL PROCEEDINGS. 100049050, 2023

Description	Status	Revision	Drawn	Checked	Reviewed	Authorised	Issue Date
	A1	C01	MZH	HS	JM	JM	18/12/23

Description	Status	Revision	Drawn	Checked	Reviewed	Authorised	Issue Date

Drawing Suitability: APPROVED - PUBLISHED
 Status: A1

ATKINS
 County Gate
 County Way
 Trowbridge
 Wiltshire
 BA14 7FJ
 Tel: +44 (0)1225 730360
 Copyright © Atkins Limited (2023) www.atkinsglobal.com

Wiltshire Council

Project Title	Major Maintenance 2023/2024 Surface Only Schemes 2023/2024
Drawing Title	PO0130 A360 West Lavington Site Extents & Location Plan
Drawing Number	WHCC_HM - ATK - HGN - 2324PO0130 - DR - CH - 000001
Original Size	A3
Scale	N.T.S
Project Ref.	5221855
Sheet	1 of 1
Rev.	C01