


100
Millimetres
0 10
DO NOT SCALE

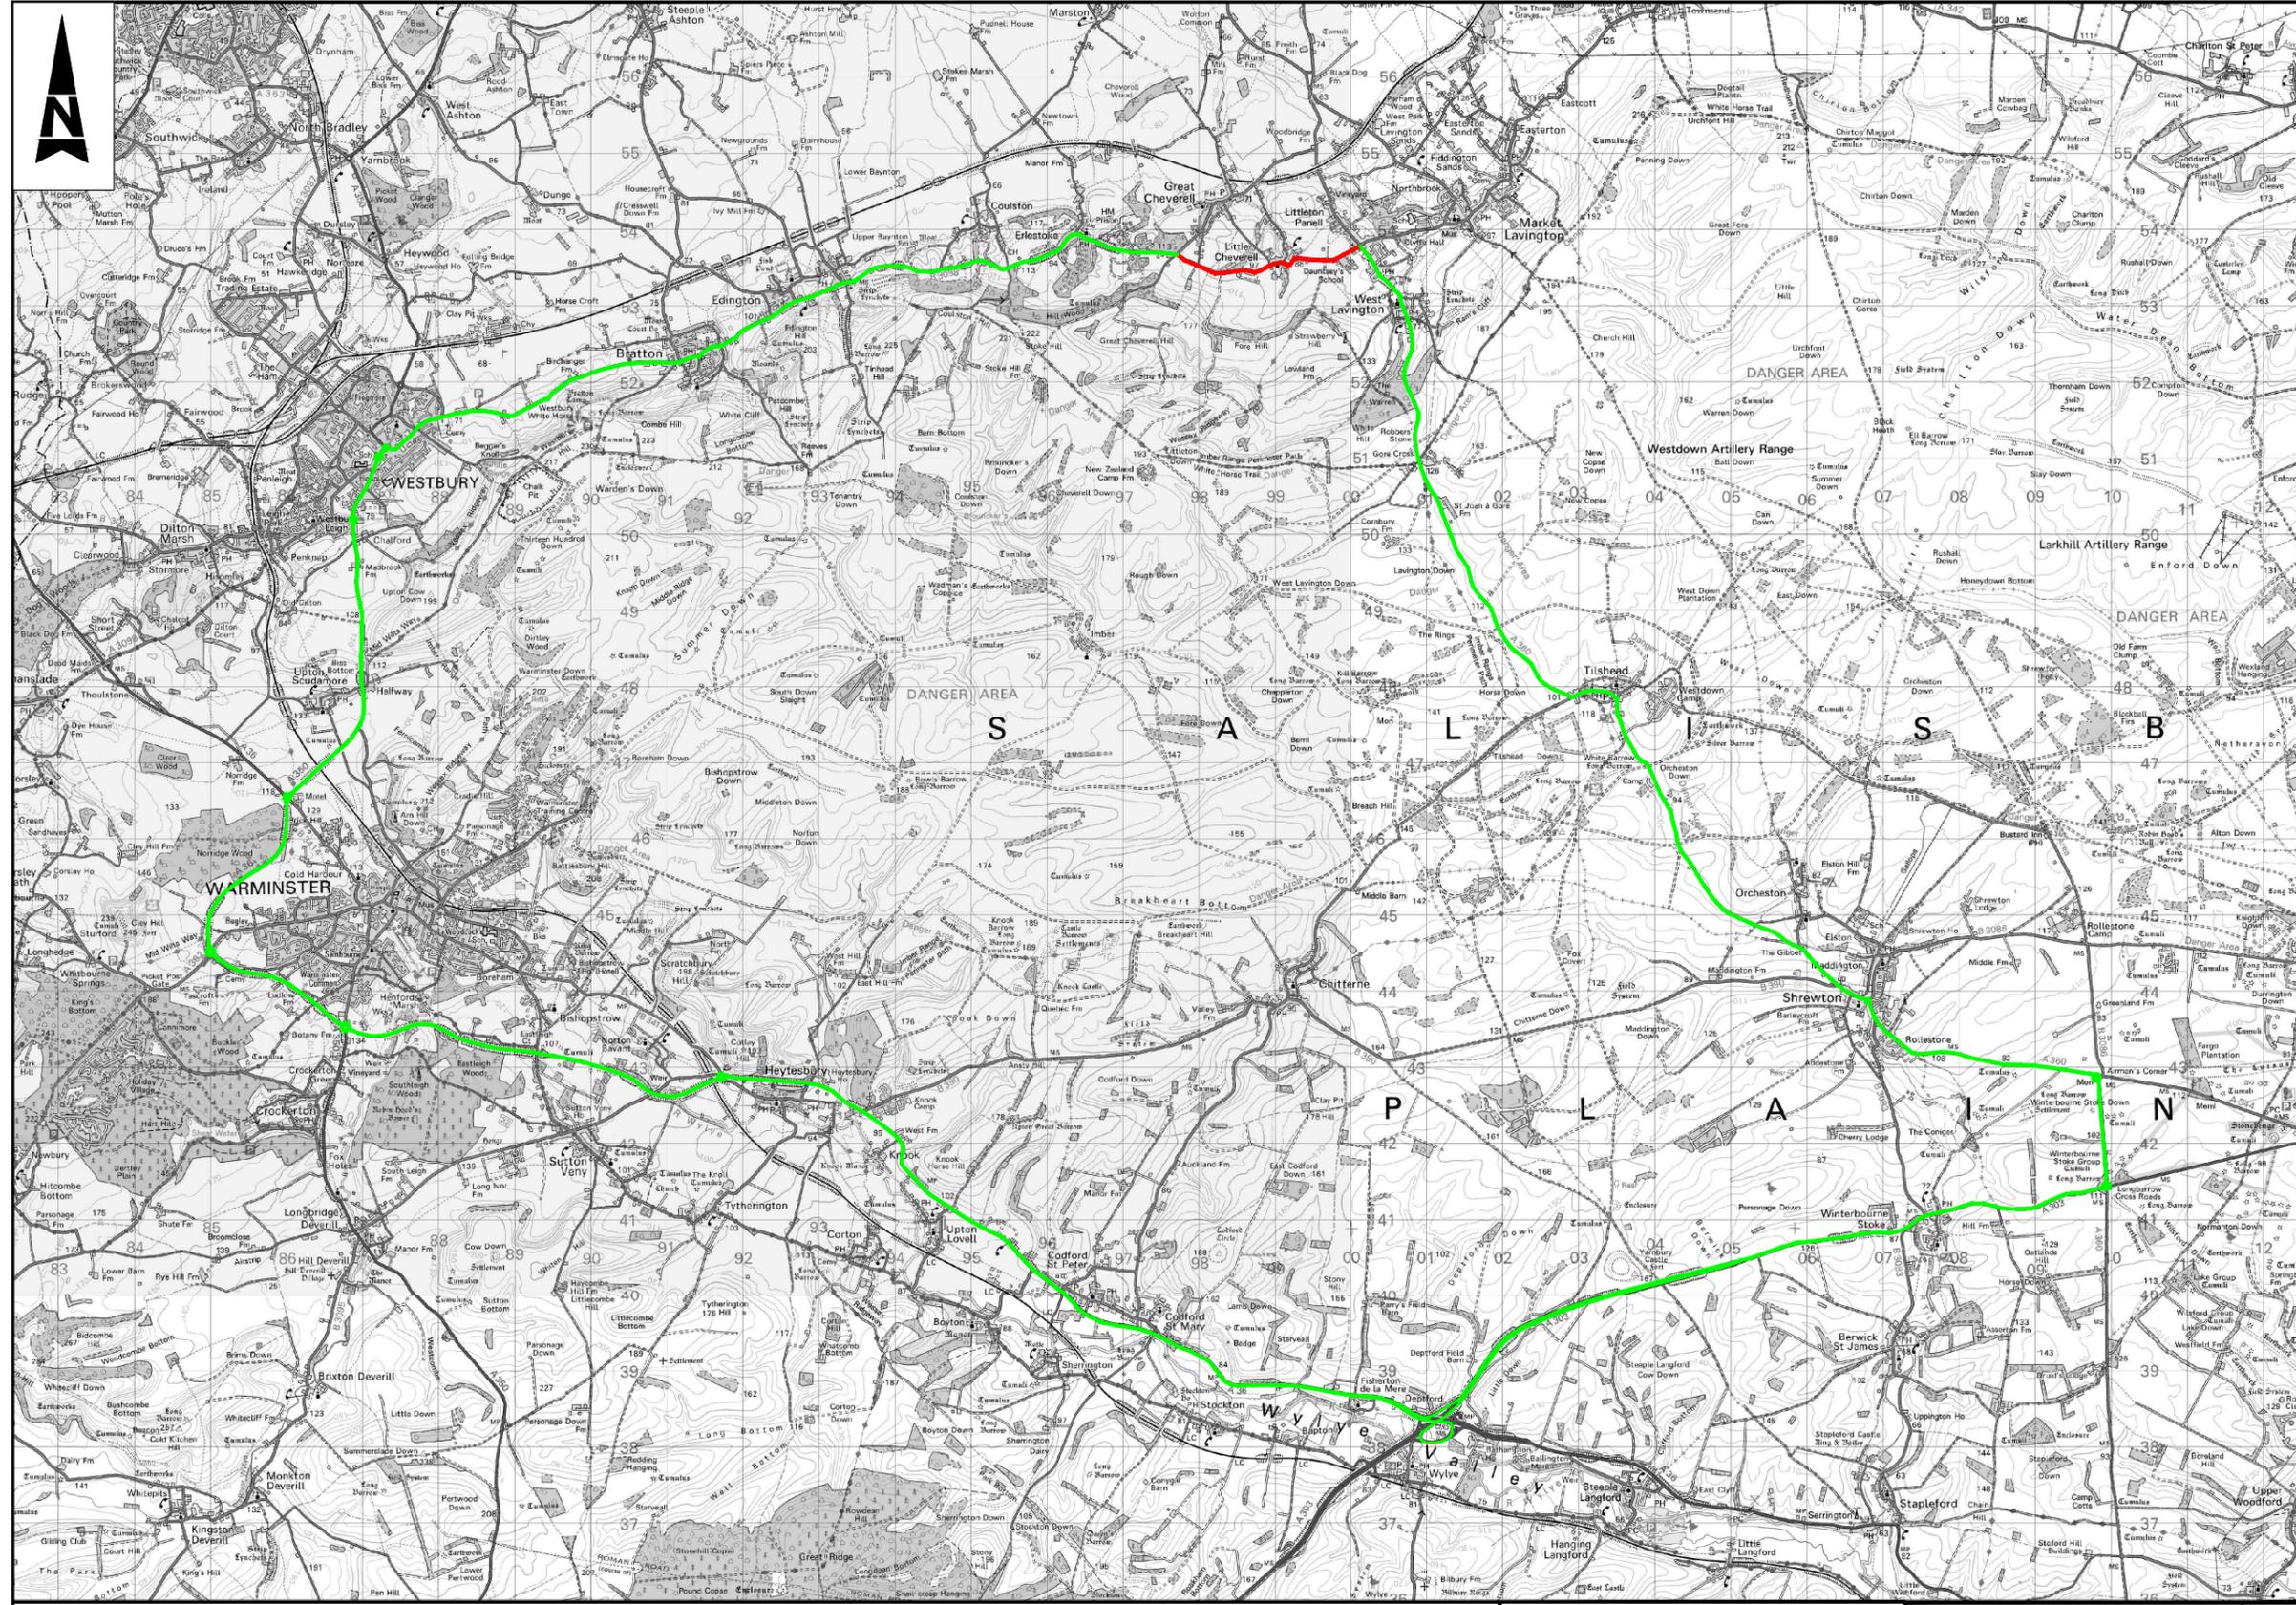

Notes
1. Limits of work are approximate and are to be agreed on site with the Engineer or Site Representative.

Key
 Proposed Road Closure
 Proposed Diversion Route

Client Finance Code: TBC
 Works Order No: TBC
 Postal Area: SN10
 USRN: 18503415, 18501560, 18503413 & 18501559
 What3Words: ///briefing.treaty.darkest to
 //darts.hopes.copper
 Grid Ref: 397718, 153676 to 400103, 153786
 Philips Street Atlas: Page 187 B8, C8, D8, E8
 Road Speed Limit: 30mph & 50mph

SAFETY, HEALTH AND ENVIRONMENTAL INFORMATION	
In addition to the hazards/risks normally associated with the types of work detailed on this drawing, note the following significant residual risks (Reference shall also be made to the design hazard log).	
Construction	(Enter "None" if applicable)
Maintenance / Cleaning	(Enter "None" if applicable)
Use	(Enter "None" if applicable)
Decommissioning / Demolition	(Enter "None" if applicable)

Description		Drawing Suitability		Status		Project Title			
Status	Revision	Drawn	Checked	Reviewed	Authorised	Issue Date	APPROVED - PUBLISHED	A1	Major Maintenance 2023/2024 Surface Dressing Schemes 2023/2024
Description		ATKINS		County Gate County Way Trowbridge Wiltshire BA14 7FJ Tel: +44 (0)11225 730360		Drawing Title		B3098 Westbury Road, West Lavington, Devises Proposed Diversion Route	
Description		Member of the SNC-Lavalin Group		Copyright © Atkins Limited (2018) www.atkinsglobal.com		Client		Wiltshire Council	
Description		Wiltshire Council		Client		Drawing Number		WHCC_HM - ATK - HSN - 2324SD0426 - DR - CH - 000001	
Description		First Issue		Status		Revision		Drawn	
Status	Revision	Drawn	Checked	Reviewed	Authorised	Issue Date	A1	C01	PB
Description		JH		AC		29/09/22		Scale: NTS	
Description		JH		AC		29/09/22		Project Ref: 5214316	
Description		JH		AC		29/09/22		Sheet: 1 of 1	
Description		JH		AC		29/09/22		Rev: C01	