

Stratton Park House, Wanborough Road  
Swindon, SN3 4HG

Telephone  
01793 828000

Website  
www.pfapl.com


**Preliminary**  
These drawings are produced for initial discussion and illustrative purposes only, and should not be relied upon for tender or pricing purposes.

**NOTES**

1. Plan based on topographical survey information supplied by Brunel Surveys Ltd, drawing number 17040-200-001 dated September 2016.
2. Supplemented by Ordnance Survey mapping © Crown copyright. All rights reserved. PFA Consulting Licence No. 100000054.

**KEY**

- Area of new footway/margin
- Area of new carriageway
- Existing Public Highway
- Visibility Splay

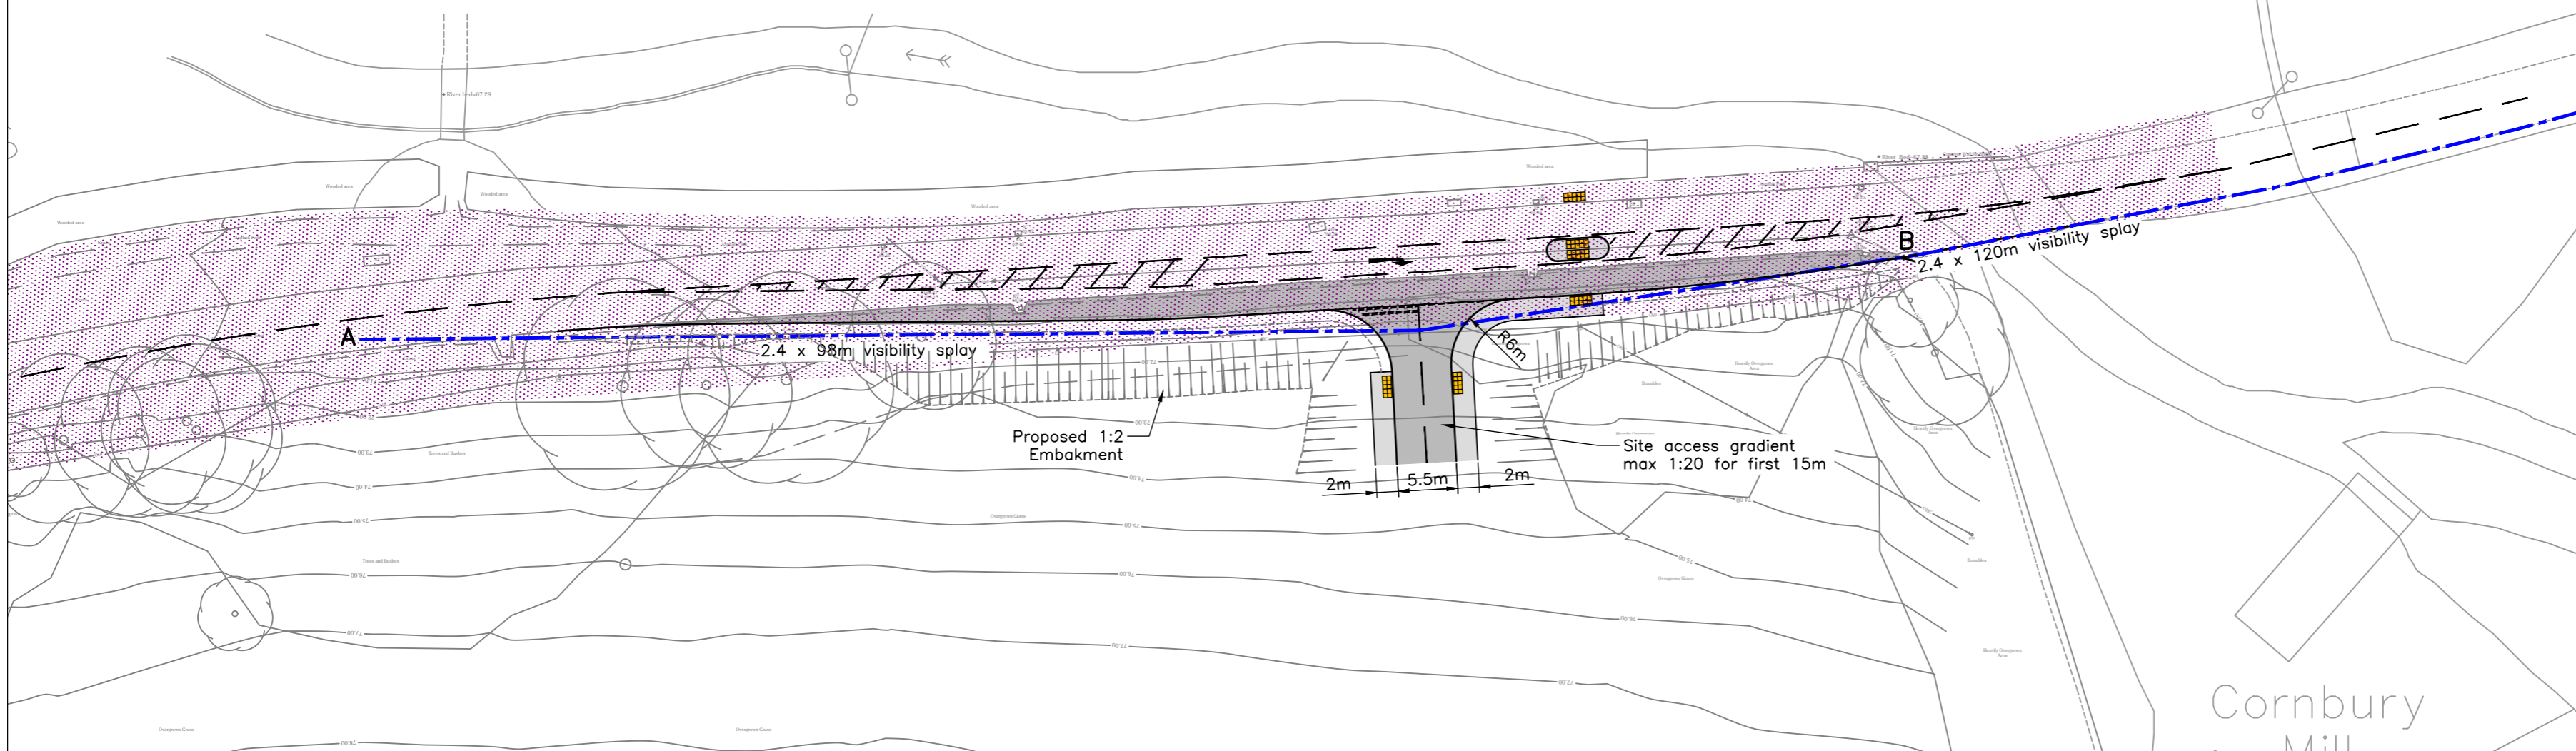

Rev	Date	Description	Drawn	Check
#	22/05/17	First Issue	RML	JA

Status  
**PRELIMINARY**


Client  
**Gaiger Bros Ltd**

Project  
**Land at West Lavington**

Drawing Title  
**Proposed Site Access Arrangements on B3098 Lavington Lane**

Drawing No. **G243/08**

Date: May 2017 Scale: 1:500 @ A2  
E-Mail: jalexander@pfapl.com

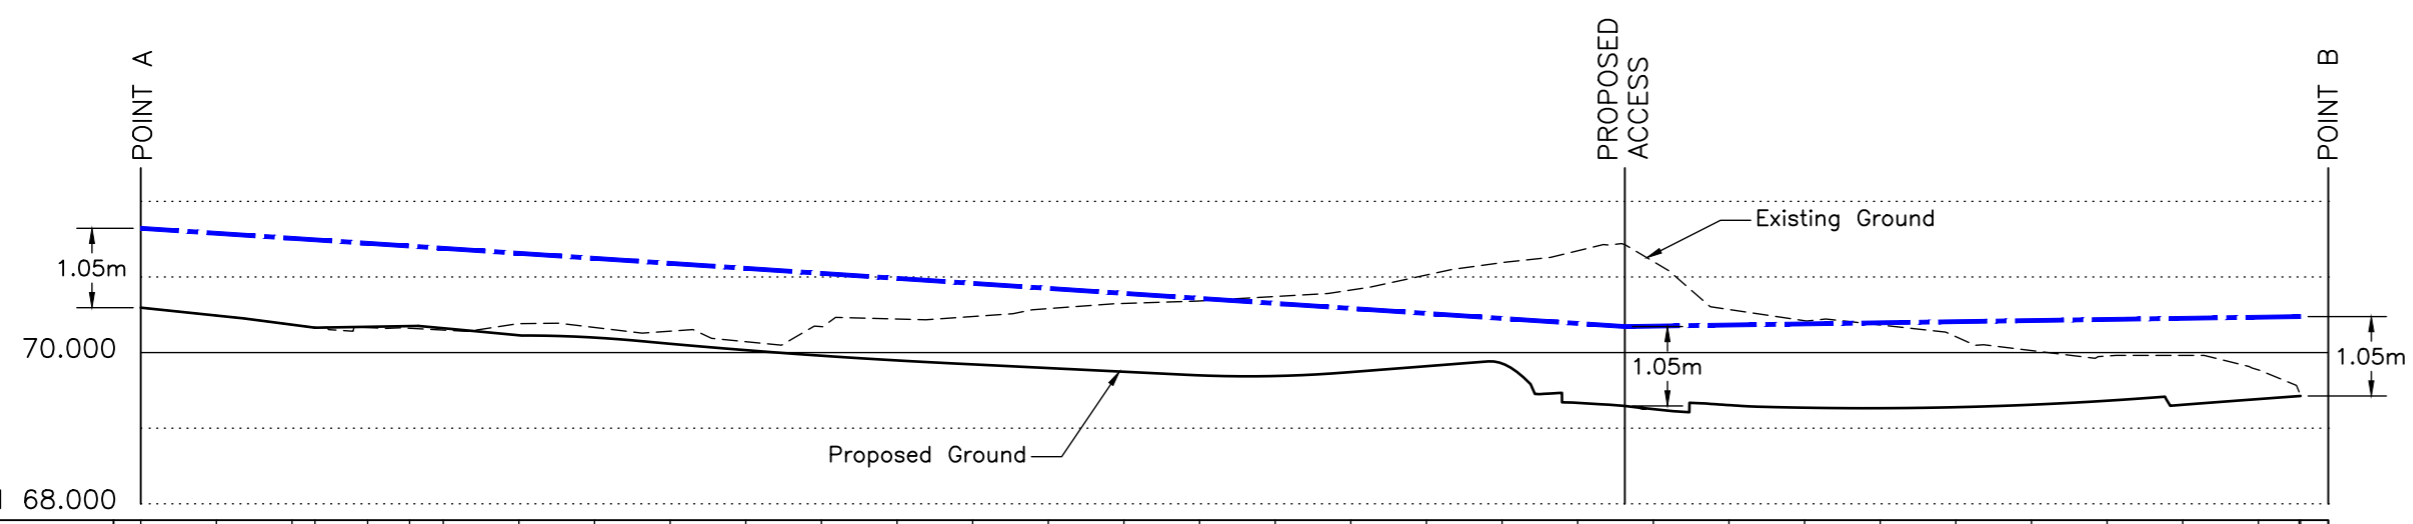

CHAINAGE	EXISTING GROUND LEVEL	PROPOSED GROUND LEVEL
0.000	70.594	70.594
5.000	70.490	70.490
10.000	70.369	70.369
11.518	70.329	70.329
15.000	70.331	70.331
17.773	70.296	70.296
20.000	70.298	70.298
25.000	70.382	70.278
30.000	70.332	70.198
35.000	70.283	70.117
40.000	70.144	70.032
45.000	70.343	69.869
50.000	70.444	69.896
55.000	70.477	69.844
60.000	70.562	69.795
65.000	70.650	69.747
70.000	70.683	69.699
75.000	70.742	69.690
80.000	70.827	69.742
85.000	71.026	69.820
90.000	71.190	69.865
95.000	71.346	69.935
100.000	71.205	69.852
105.000	70.570	69.305
110.000	70.422	69.271
115.000	70.365	69.265
120.000	70.211	69.278
125.000	70.027	69.311
130.000	69.955	69.363
135.000	69.963	69.310
140.000	69.771	69.385
142.898	69.480	69.226
144.620		

**VISIBILITY SPLAY PROFILE**

Scale - 1:500(H), 1:100 (V)