
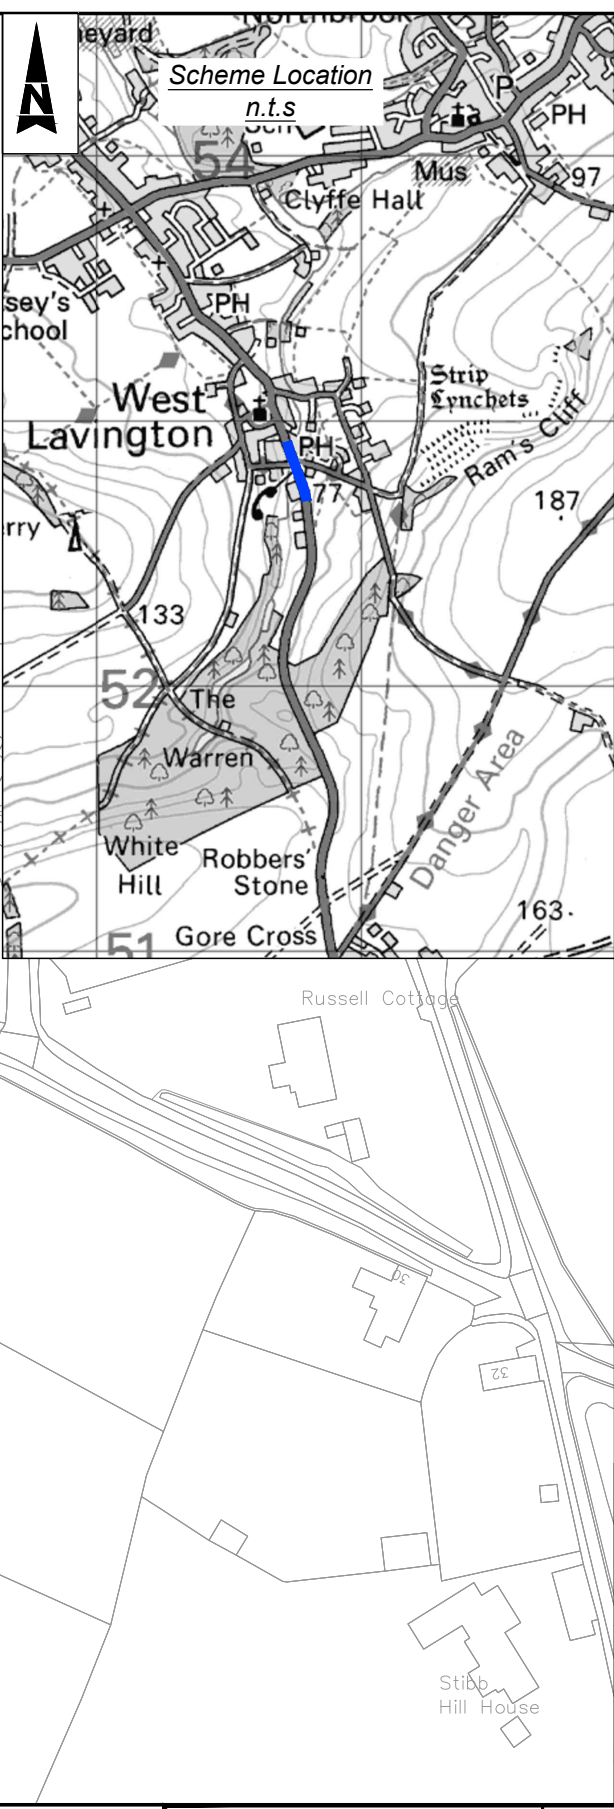


100
Millimetres
0 10
DO NOT SCALE

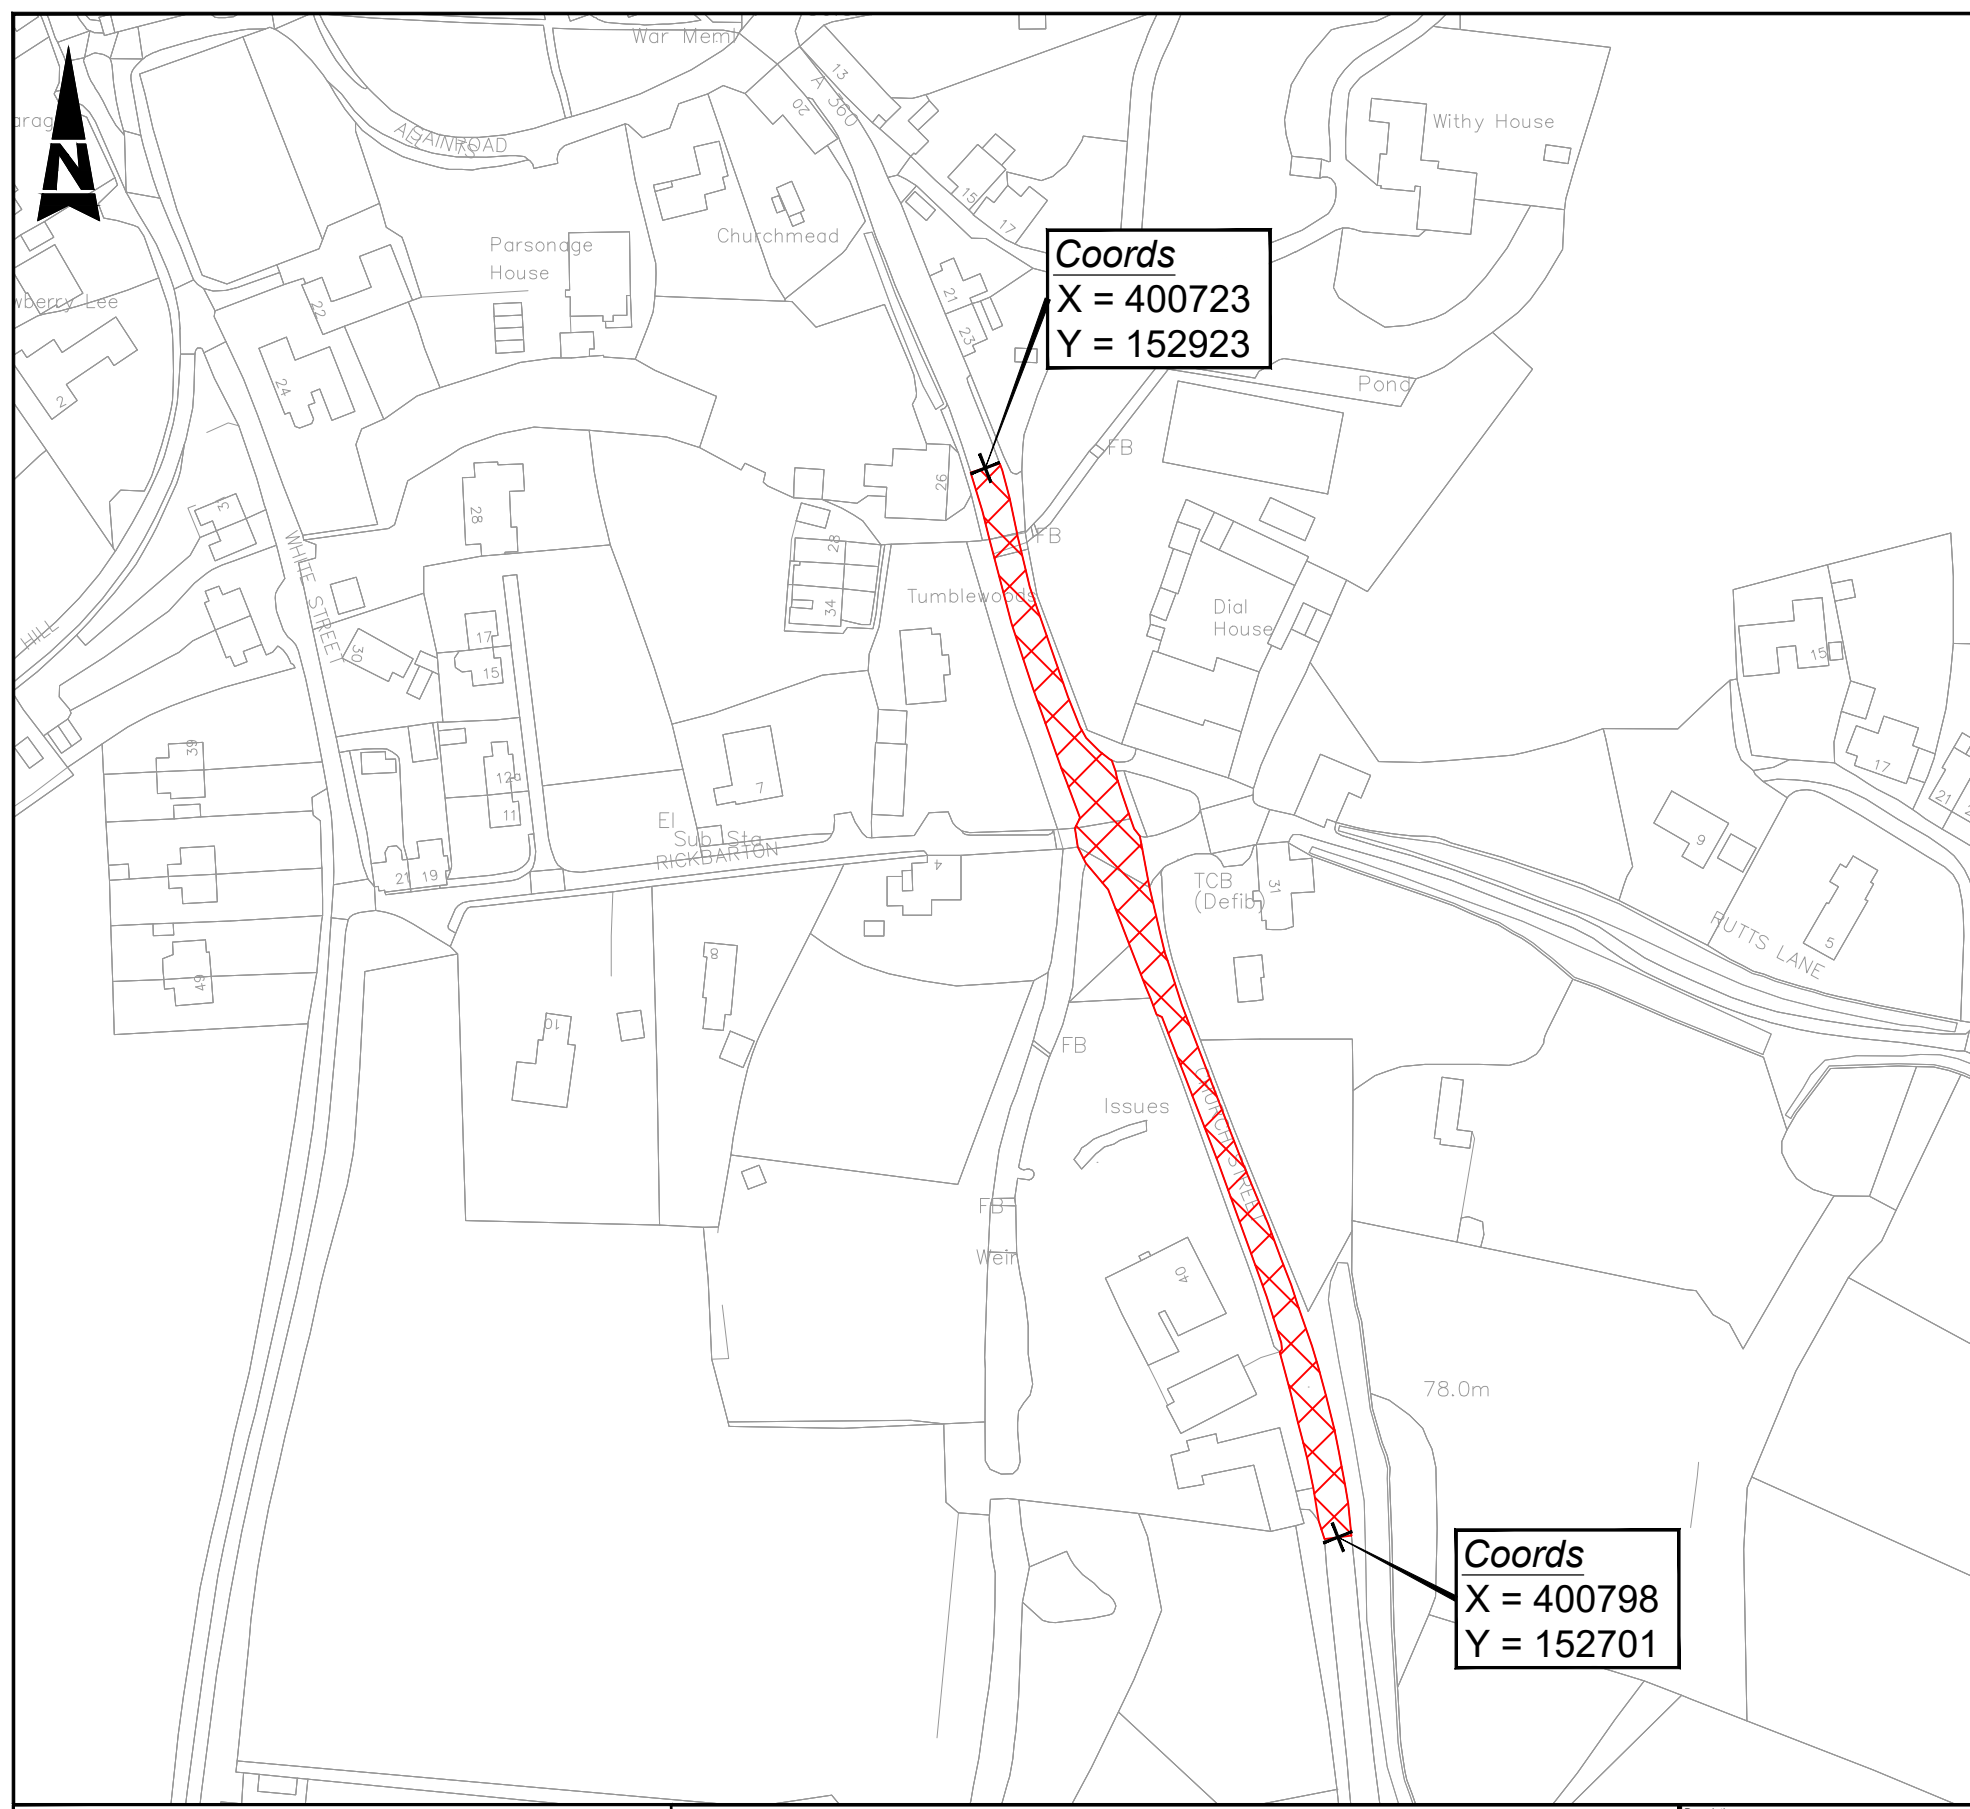

Notes:

1. Limits of work and dimensions are approximate and are to be agreed on site with the Engineer or Site Representative.

Key:

Site Extents

Scheme Location

Postal Area: SN10 4LD
USRN: 18501499
What3Words: ///himself.whom.sculpting to
///musical.flukes.ecologist
Grid Ref: 400723, 152923 to 400798, 152701
Road Speed Limit: 30mph

SAFETY, HEALTH AND ENVIRONMENTAL INFORMATION	
In addition to the hazards/risks normally associated with the types of work detailed on this drawing, note the following significant residual risks (Reference shall also be made to the design hazard log).	
Construction	None
Maintenance / Cleaning	None
Use	None
Decommissioning / Demolition	None

Drawing Suitability		Status	Project Title
AUTHORISED & ACCEPTED		A1	Major Maintenance 2025/2026 Micro Asphalt 2025/2026

Drawing Title	
MA0057 A360 WEST LAVINGTON SITE EXTENTS & LOCATION PLAN	

Drawing Number		I Originator		I Volume	
10011794		- ATR		- HGN	
2526MA_0057		- DR		- CH - 000001	

Original Size	Scale	Project Ref.	Sheet	Rev.
A3	NTS	10011794	1 of 1	C01

THIS MAP IS REPRODUCED FROM ORDNANCE SURVEY MATERIAL WITH THE PERMISSION OF ORDNANCE SURVEY ON BEHALF OF THE CONTROLLER OF HIS MAJESTY'S STATIONERY OFFICE. © CROWN COPYRIGHT. UNAUTHORISED REPRODUCTION INFRINGES CROWN COPYRIGHT AND MAY LEAD TO PROSECUTION OR CIVIL PROCEEDINGS.
100049050, 2025

Description						
Status	Revision	Drawn	Checked	Reviewed	Authorised	Issue Date
Description						
Status	Revision	Drawn	Checked	Reviewed	Authorised	Issue Date
Description						
Status	Revision	Drawn	Checked	Reviewed	Authorised	Issue Date
Description						
Status	Revision	Drawn	Checked	Reviewed	Authorised	Issue Date
Description						
Status	Revision	Drawn	Checked	Reviewed	Authorised	Issue Date
A1	C01	PB	SY	SC	HS	28/11/25

Drawing Suitability

AUTHORISED & ACCEPTED

AtkinsRéalis

County Gate, County Way, Trowbridge, Wiltshire BA14 7FJ
Tel: +44 (0)1225 730360
www.atkinsrealis.com

Copyright © AtkinsRealis Limited (2024)

Client

Wiltshire Council

Project Title	Major Maintenance 2025/2026 Micro Asphalt 2025/2026
Drawing Title	MA0057 A360 WEST LAVINGTON SITE EXTENTS & LOCATION PLAN
Drawing Number	10011794
I Originator	- ATR
I Volume	- HGN
Location	2526MA_0057
Type	DR
Role	CH
Number	000001
Original Size	A3
Scale	NTS
Project Ref.	10011794
Sheet	1 of 1
Rev.	C01